




TRASH / ELECTRICAL ENCLOSURE - NEW WORK PLAN

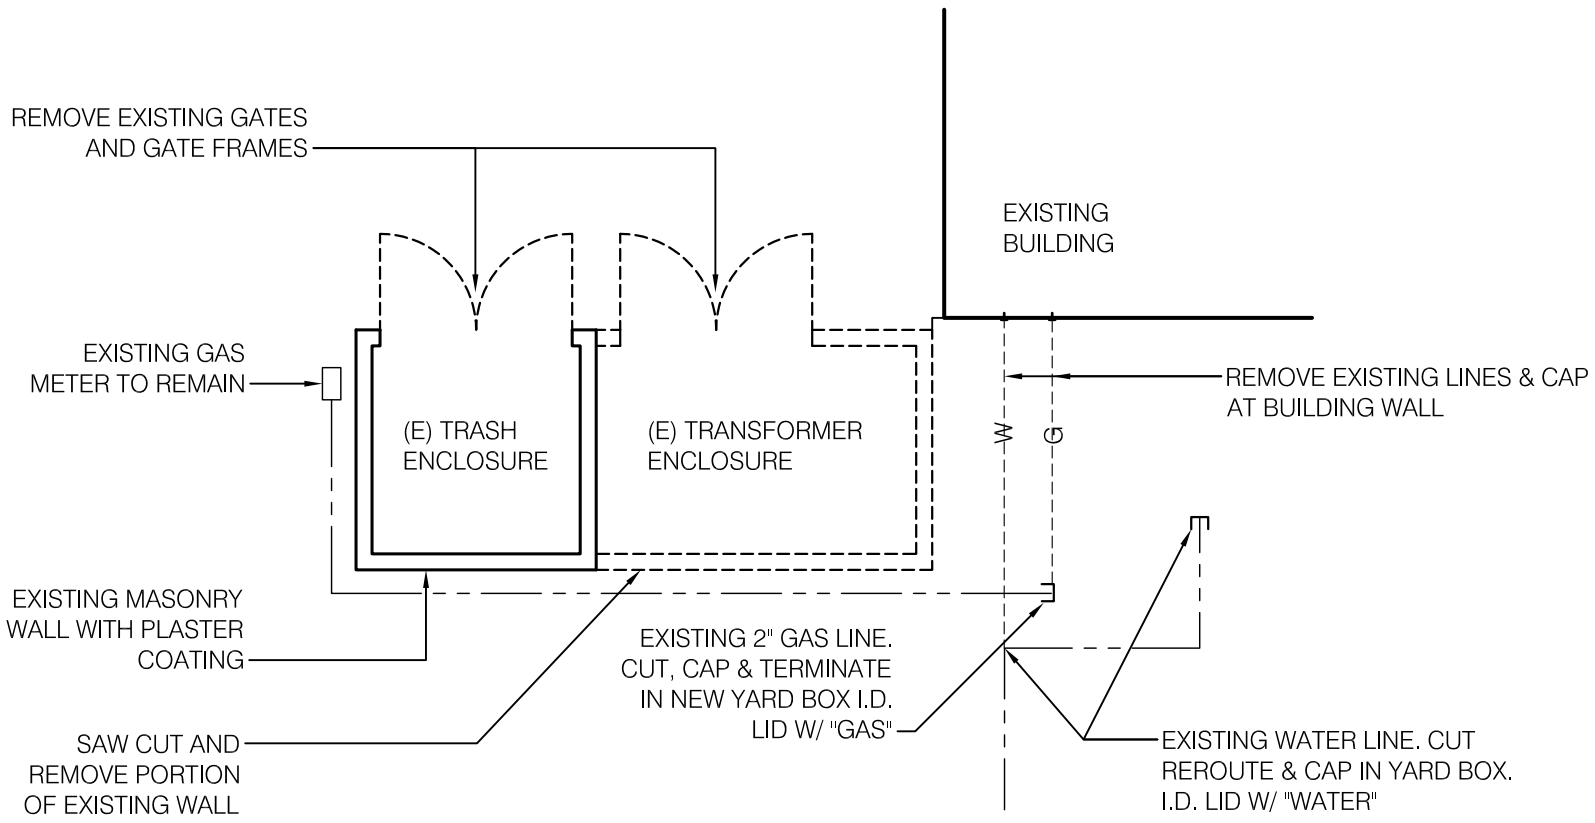

TRASH / ELECTRICAL ENCLOSURE - DEMOLITION PLAN

 30 South Center Street, Redlands California 92373 Telephone: 909.792.7397 Fax: 909.793.7873		TITLE	TRASH - ELECTRICAL ENCLOSURE	PCH #	10955
				SCALE	1/8" = 1'-0"
				DATE	02-28-2014
		PROJECT	COMMUNITY DAY SCHOOL	SHEET #	AR-01
		SAN BERNARDINO CITY UNIFIED SCHOOL DISTRICT			