



ADDENDUM NUMBER 2

To the Contract Documents
For the Construction of

Professional Development Center
Phase 2

For
SAN BERNARDINO CITY UNIFIED SCHOOL DISTRICT
Bid No F17-07

May 19, 2017

NOTICE TO BIDDERS

It is intended that all work affected by the following provisions shall conform to the original plans and specifications. Delete or modify each of the following items wherever appearing on Drawings, and/or Specifications. Acknowledge receipt of Addendum No. 2 in the space provided on the Contractor's Proposal. Failure to do so may subject bidder to disqualification.


GENERAL:

Item Number 1; Install HAWS Model 1900 Bottle Filling Station at first and second floor drinking fountain alcoves (typical of 1 each floor) per attached drawing AR-23.

End of Addendum 1


A handwritten signature in blue ink that reads 'Ralph Pacini'. The signature is stylized and cursive.

Ralph Pacini,
PCH ARCHITECTS, LLP

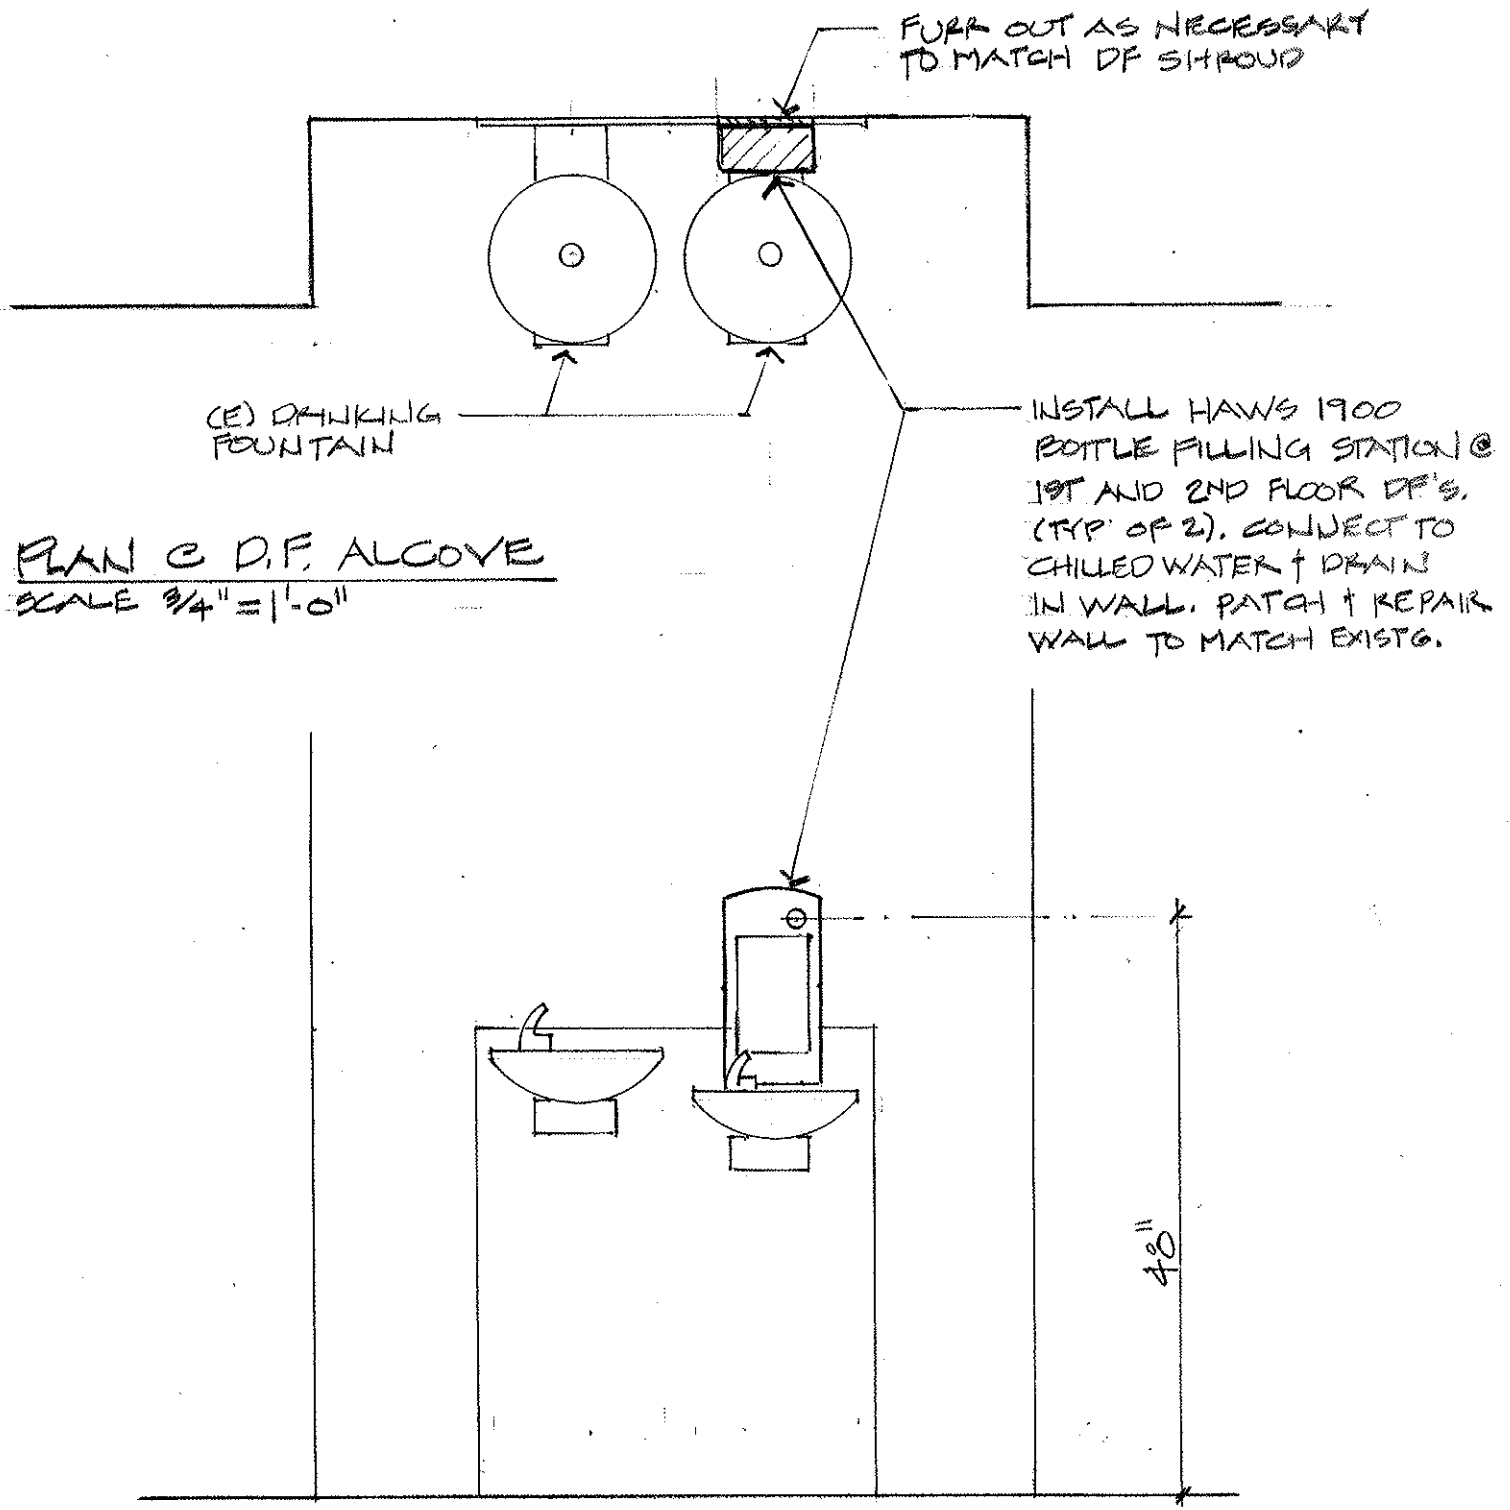

PLAN @ D.F. ALCOVE
SCALE 3/4" = 1'-0"

ELEVATION @ D.F. ALCOVE
SCALE 3/4" = 1'-0"

 30 South Center Street, Redlands California 92373 Telephone: 909.792.7397	TITLE	BOTTLE FILLING STATION	APPL. # PCH # SCALE DATE
	PROJECT	PROFESSIONAL DEVELOPMENT CENTER PHASE 2	10962 3/4" = 1'-0" 5/19/17
	SAN BERNARDINO CITY UNIFIED SCHOOL DISTRICT		SHEET #
			AR-23