



CLIENT FOCUSED. PASSION DRIVEN.

November 20, 2019

TO : All Bidders
FROM : Mark Graham
PROJECT : Rio Vista Elementary School Modernization
Project 1719800.41
SUBJECT : Addendum 2
DSA : 04-118156 / File 36-55

The following changes, omissions, and/or additions to the Project Manual and/or Drawings shall apply to proposals made for and to the execution of the various parts of the work affected thereby, and all other conditions shall remain the same.

Careful note of the Addendum shall be taken by all parties of interest so that the proper allowances may be made in strict accordance with the Addendum, and that all trades shall be fully advised in the performance of the work which will be required of them.

Bidder shall acknowledge receipt of this Addendum in the space provided on the Bid Form. Failure to do so may subject Bidder to disqualification.

In case of conflict between Drawings, Project Manual, and this Addendum, this Addendum shall govern.

2. DRAWINGS

Add Alternates

- 2.1 Remove entire Drawing SK27 in Addendum 1 and replace with attached Drawing SK27 in its entirety.

Project Schedule

- 2.2 Bid date to be extended to December 6, 2019 at 2:00 p.m.
- 2.3 Contractor RFIs will be accepted until November 25, 2019 at 5:00 p.m.
- ~~2.4 Notice Inviting Bids to be replaced in its entirety.~~

Addendum 2
Rio Vista Elementary School Modernization
Project 1719800.41
04-118156 / File 36-55
November 20, 2019
Page 2

Civil

- 2.5 Remove Drawing C2.02 in Addendum 1 and replace it with the attached Drawing C2.02 in its entirety.

END OF ADDENDUM 2

Submitted by,


Mark Graham

MARK GRAHAM
Architect, AIA
LEED™ GA
NOMA
Principal




MG:SJ:hb/P41719800x2-add

Attachments: Drawings: SK27, C2.02

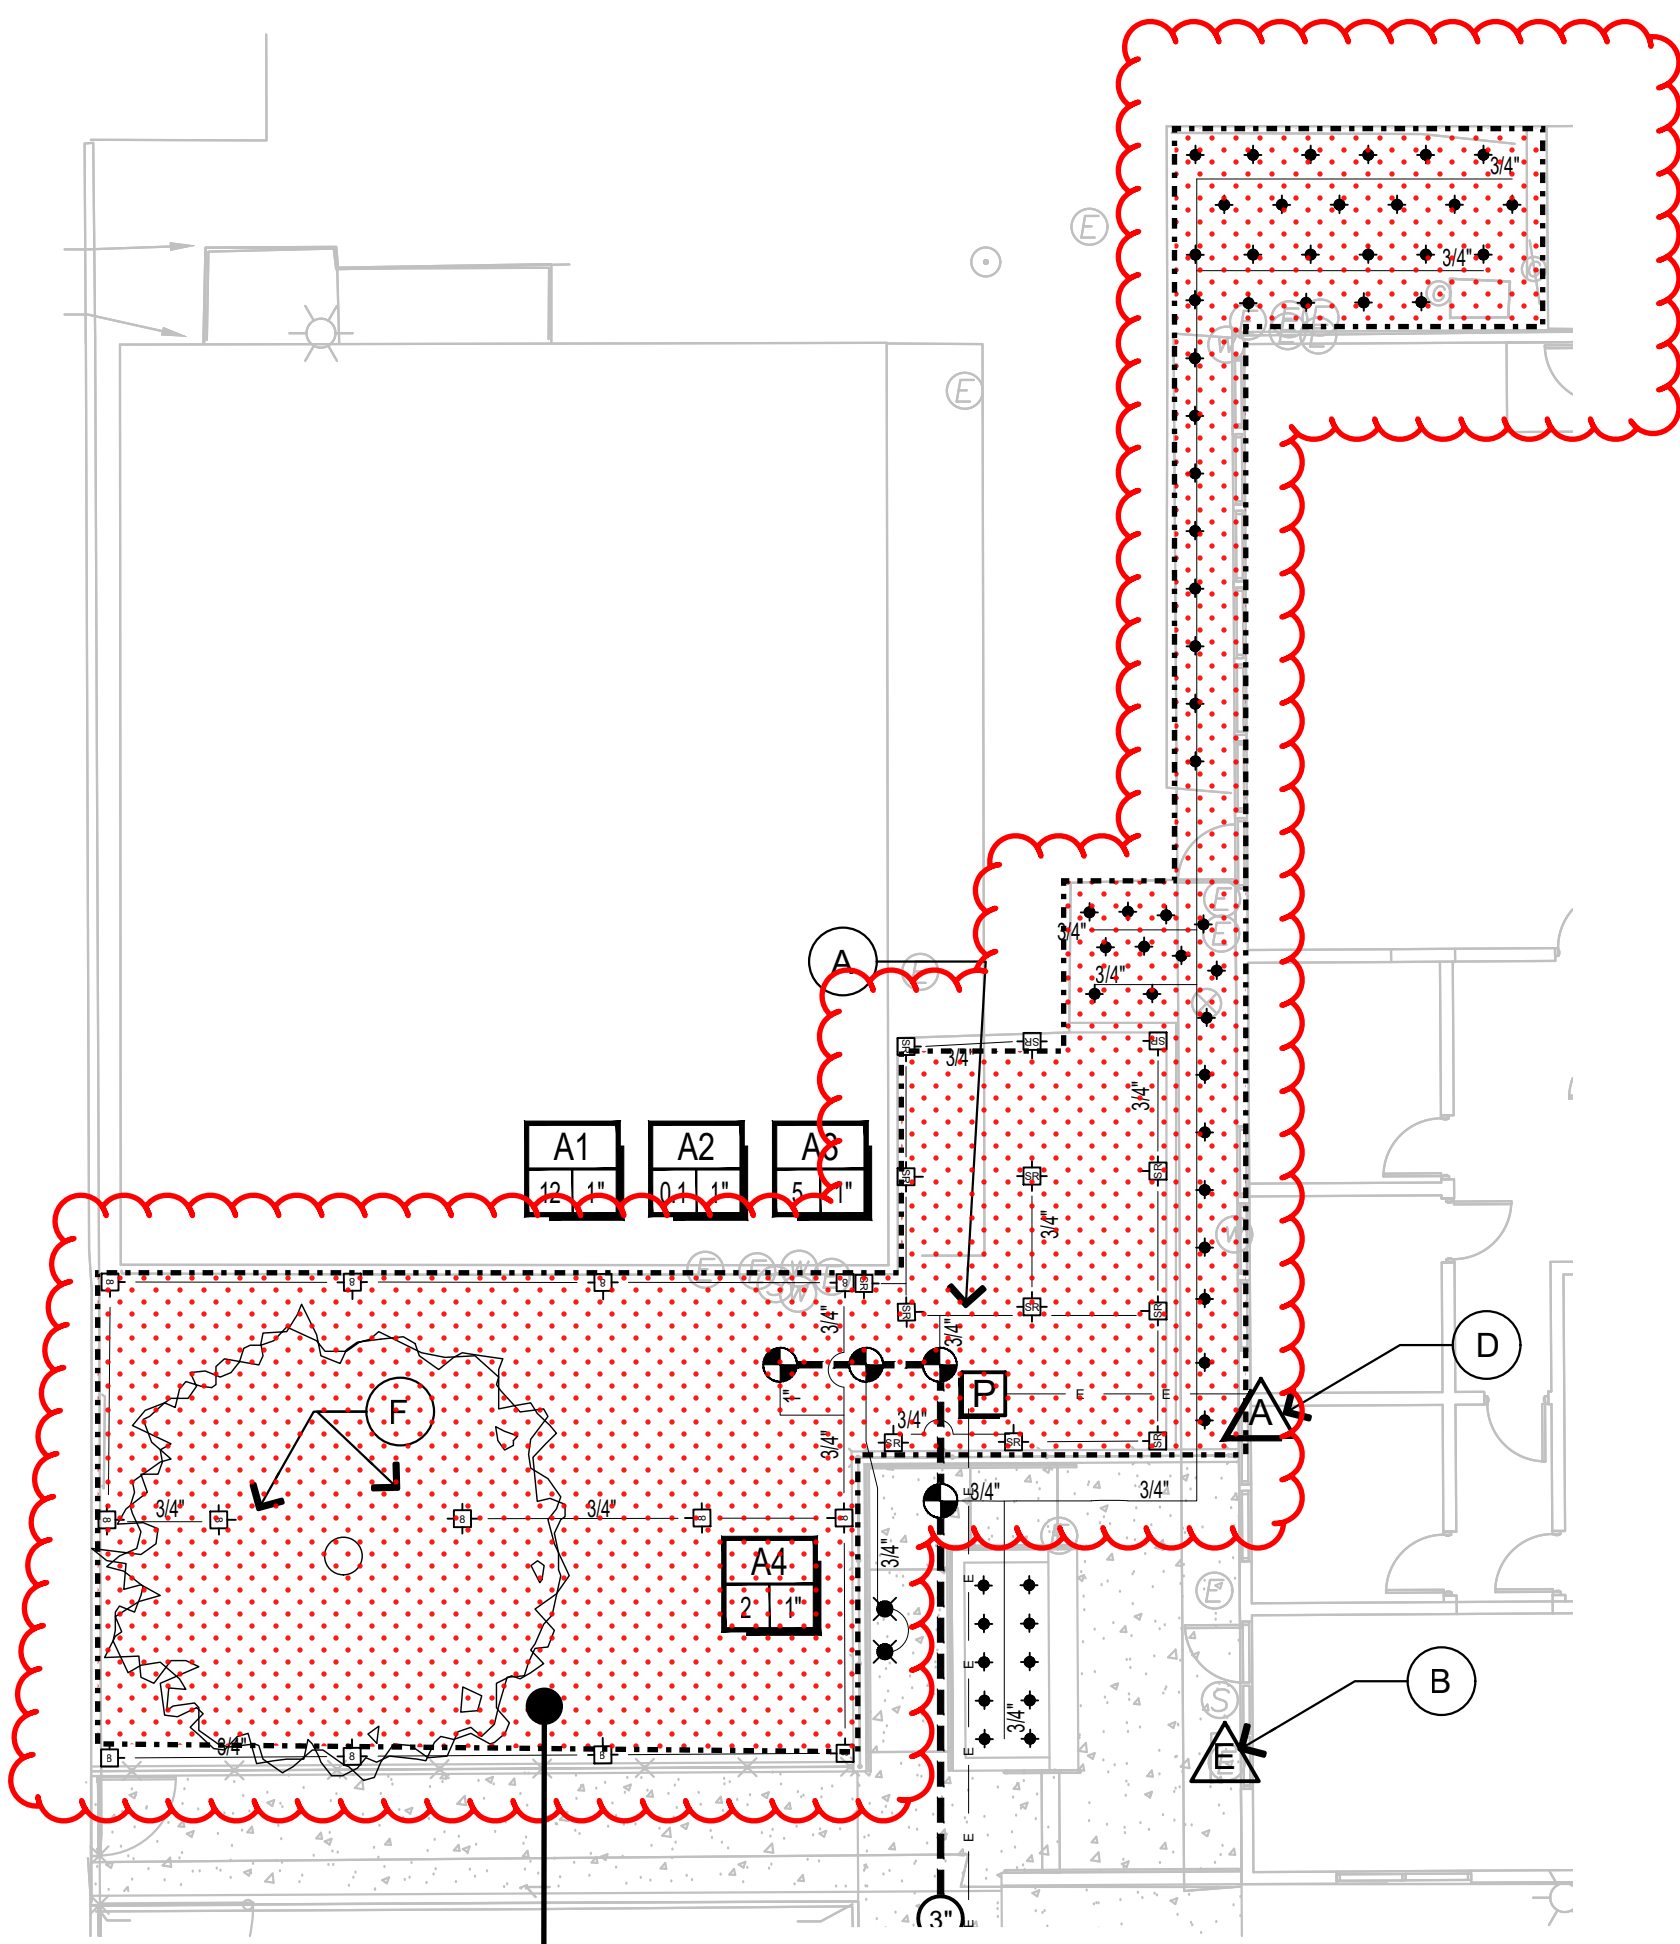

THE ABOVE HATCH INDICATES THE EXTENT OF ADD ALTERNATE NUMBER 2. SEE DESCRIPTION IN ADDENDUM 2 TEXT FOR SCOPE OF WORK.

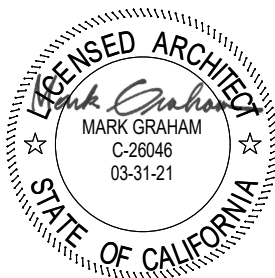

ARCHITECT

APPL. 04-118156
REF. DRAWING NO:

<div><div>ARCHITECTS</div><div>WLC</div><div>8163 ROCHESTER AVE. SUITE 100 RANCHO CUCAMONGA CALIFORNIA 91730</div></div>	<div>RIO VISTA ELEMENTARY SCHOOL MODERNIZATION</div> <div>SAN BERNARDINO CITY UNIFIED SCHOOL DISTRICT</div> <div>1451 N CALIFORNIA ST, SAN BERNARDINO, CA 92411</div>	<div>ADD ALTERNATE - LANDSCAPE</div> <table><tr><td>DRWN:</td><td>Author</td><td rowspan="2">ADD-02</td></tr><tr><td>CHKD:</td><td>Checker</td></tr><tr><td>DATE:</td><td>11/18/19</td><td rowspan="3">SK27</td></tr><tr><td>SCALE:</td><td>1/16" = 1'-0"</td></tr><tr><td>JOB NO:</td><td>1719800</td></tr></table>	DRWN:	Author	ADD-02	CHKD:	Checker	DATE:	11/18/19	SK27	SCALE:	1/16" = 1'-0"	JOB NO:	1719800
DRWN:	Author	ADD-02												
CHKD:	Checker													
DATE:	11/18/19	SK27												
SCALE:	1/16" = 1'-0"													
JOB NO:	1719800													